


HEIZUNG

5

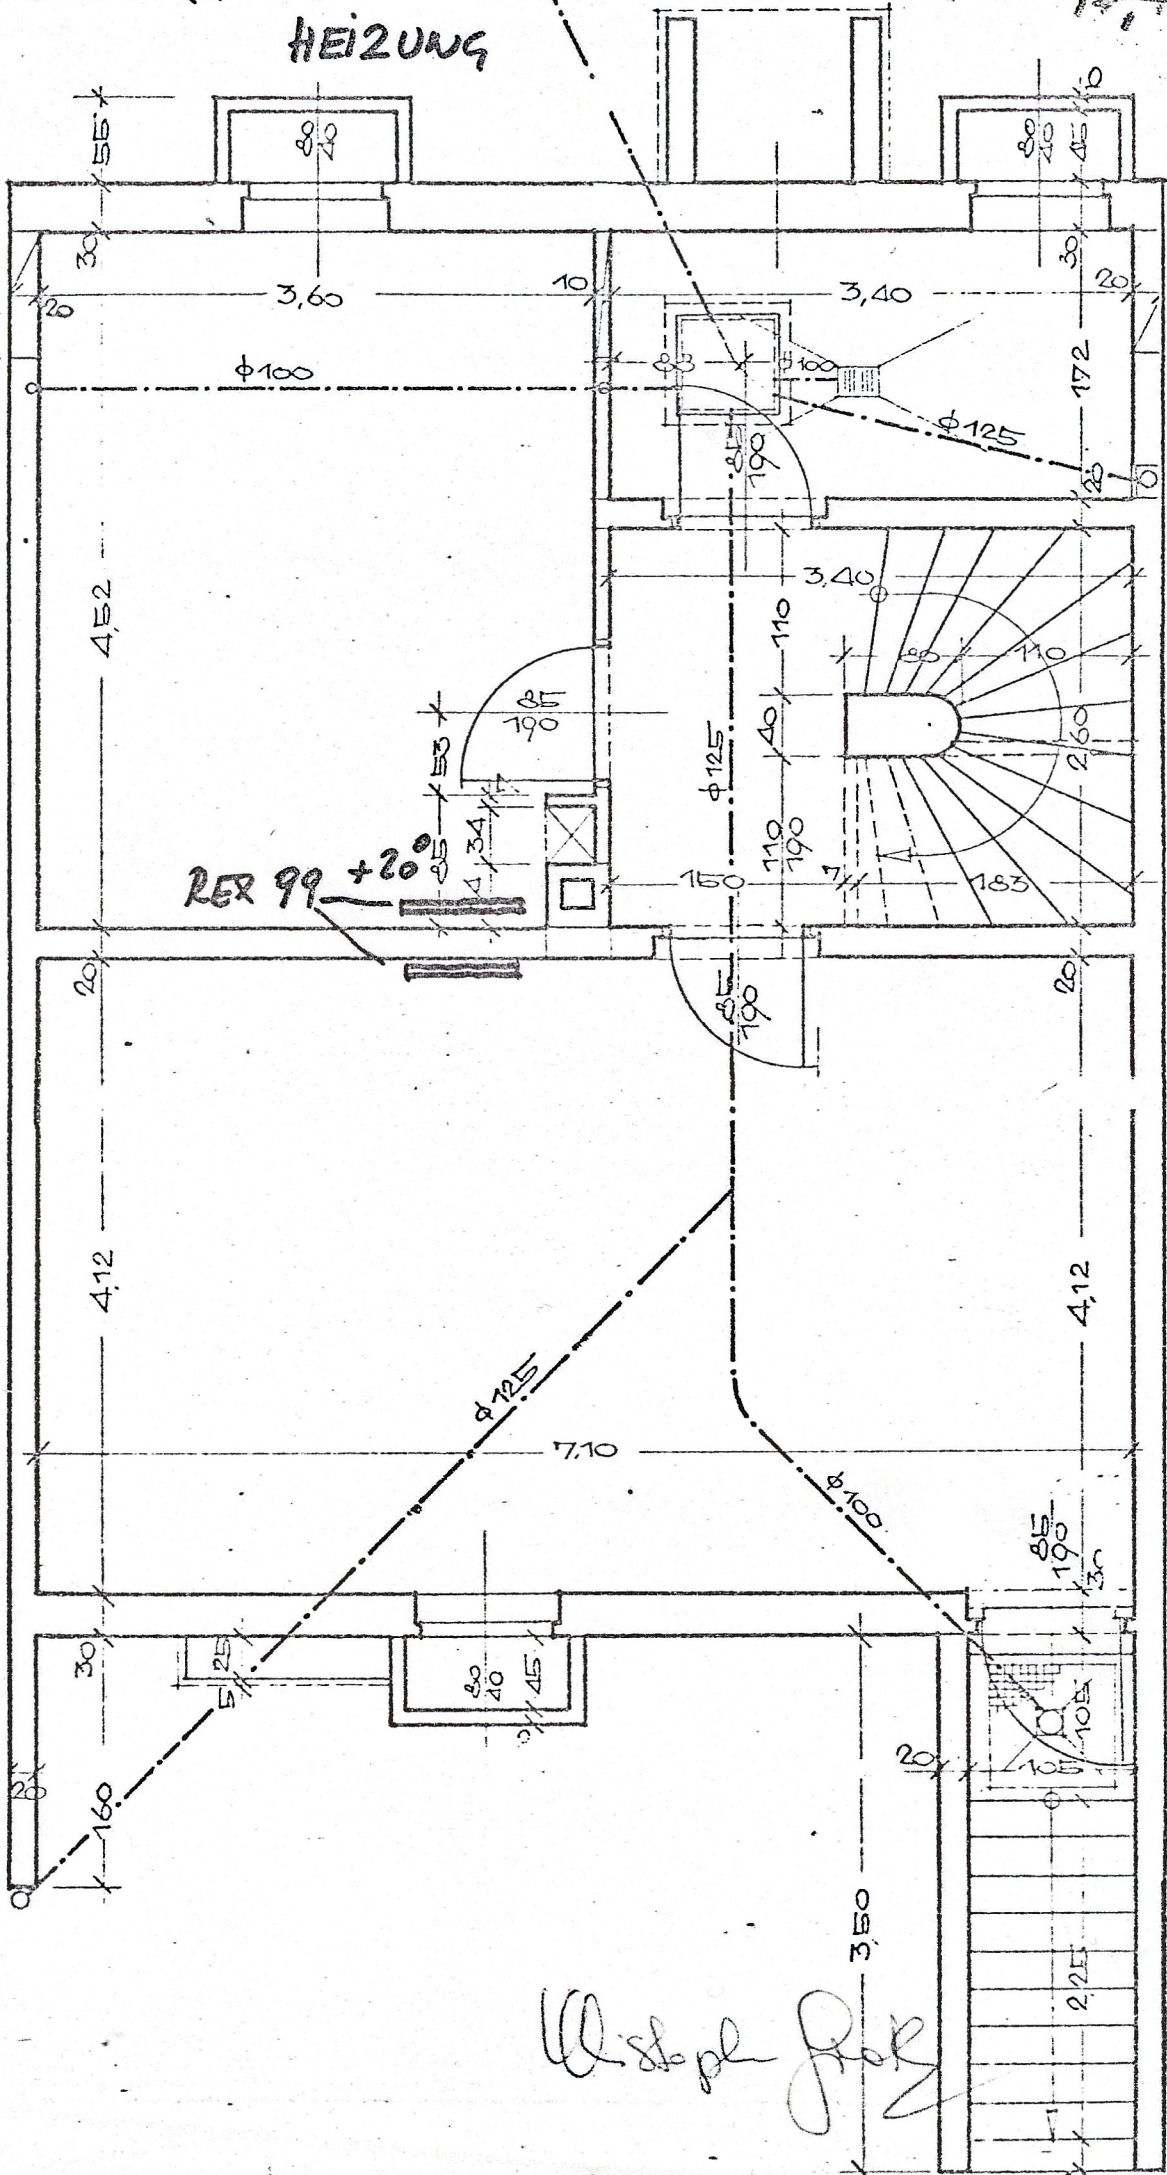


W. Stöckl

ERDGESCHOSS 1:50

~~28, 29, 30, 34, 35~~


BAUMEISTER

5

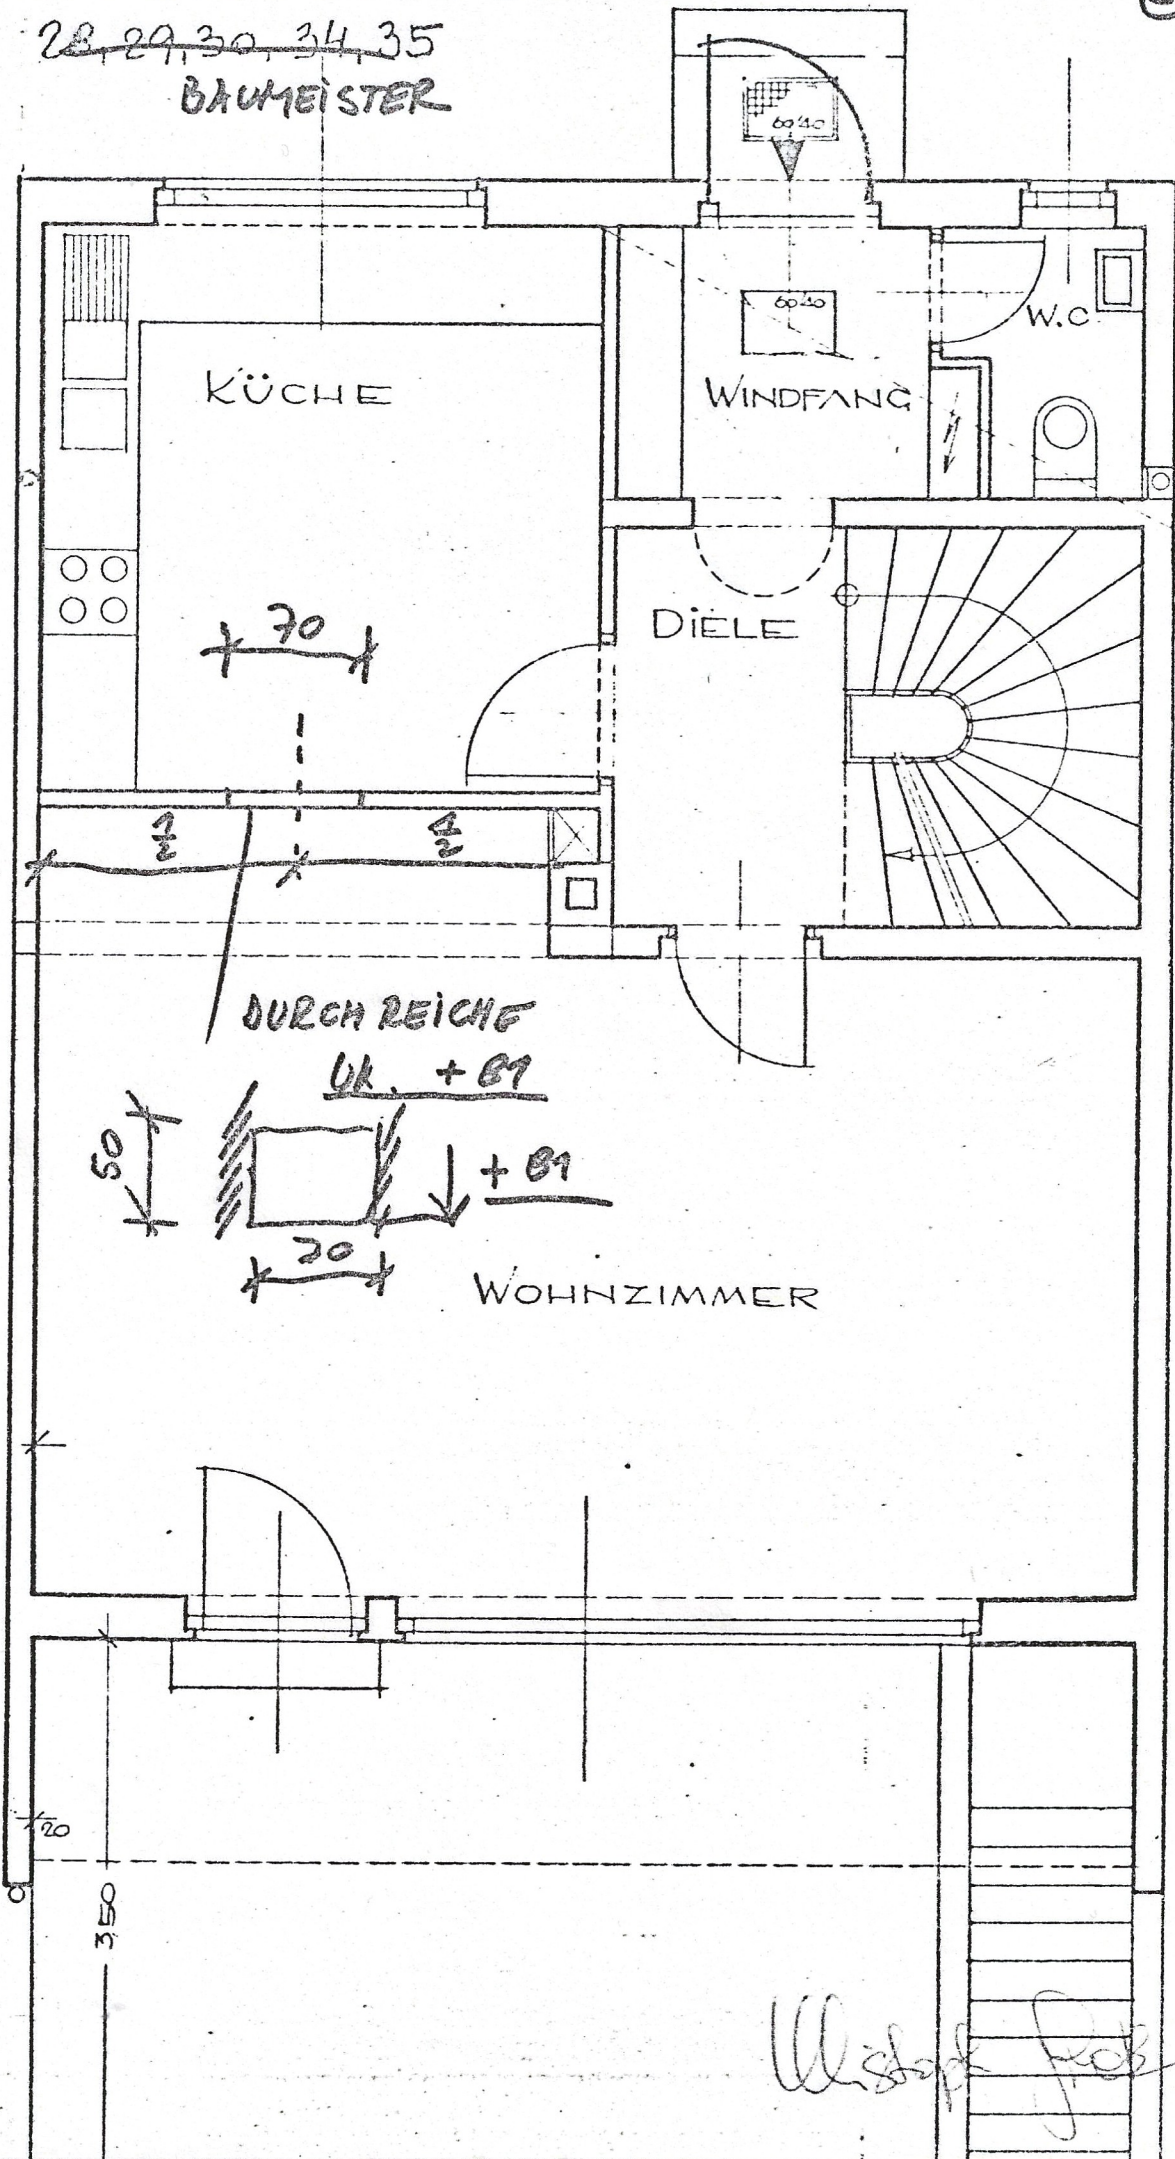

09.

5,11

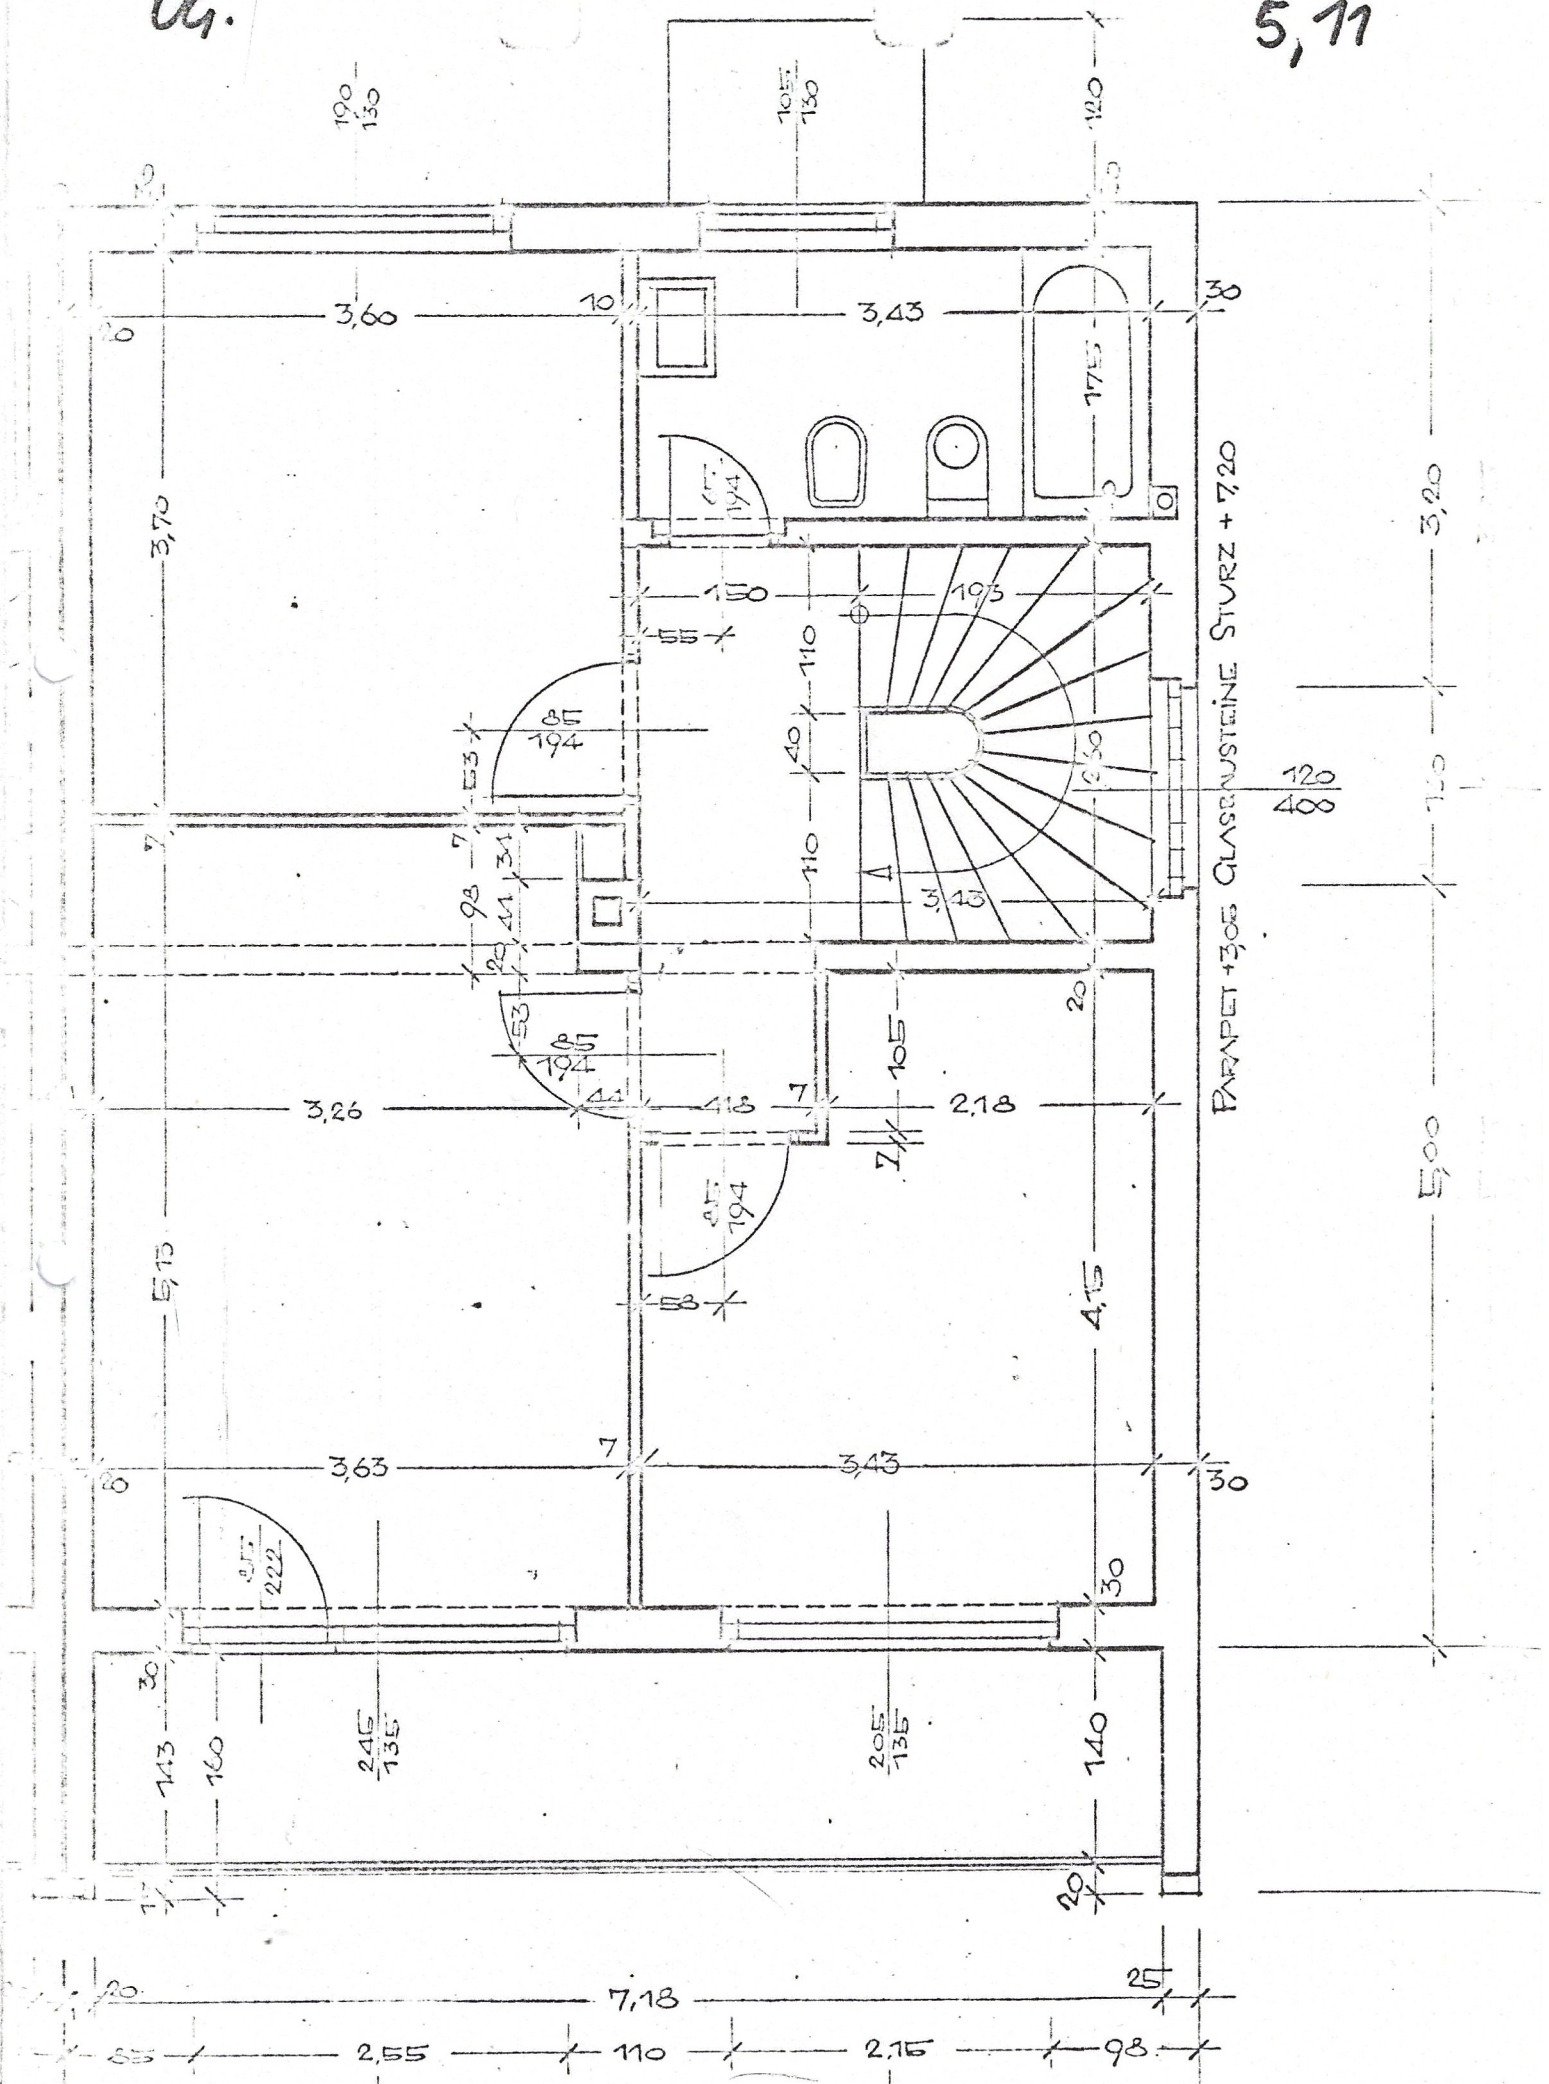

PARAPET 305 GLASENSTEINE STURZ + 720

