

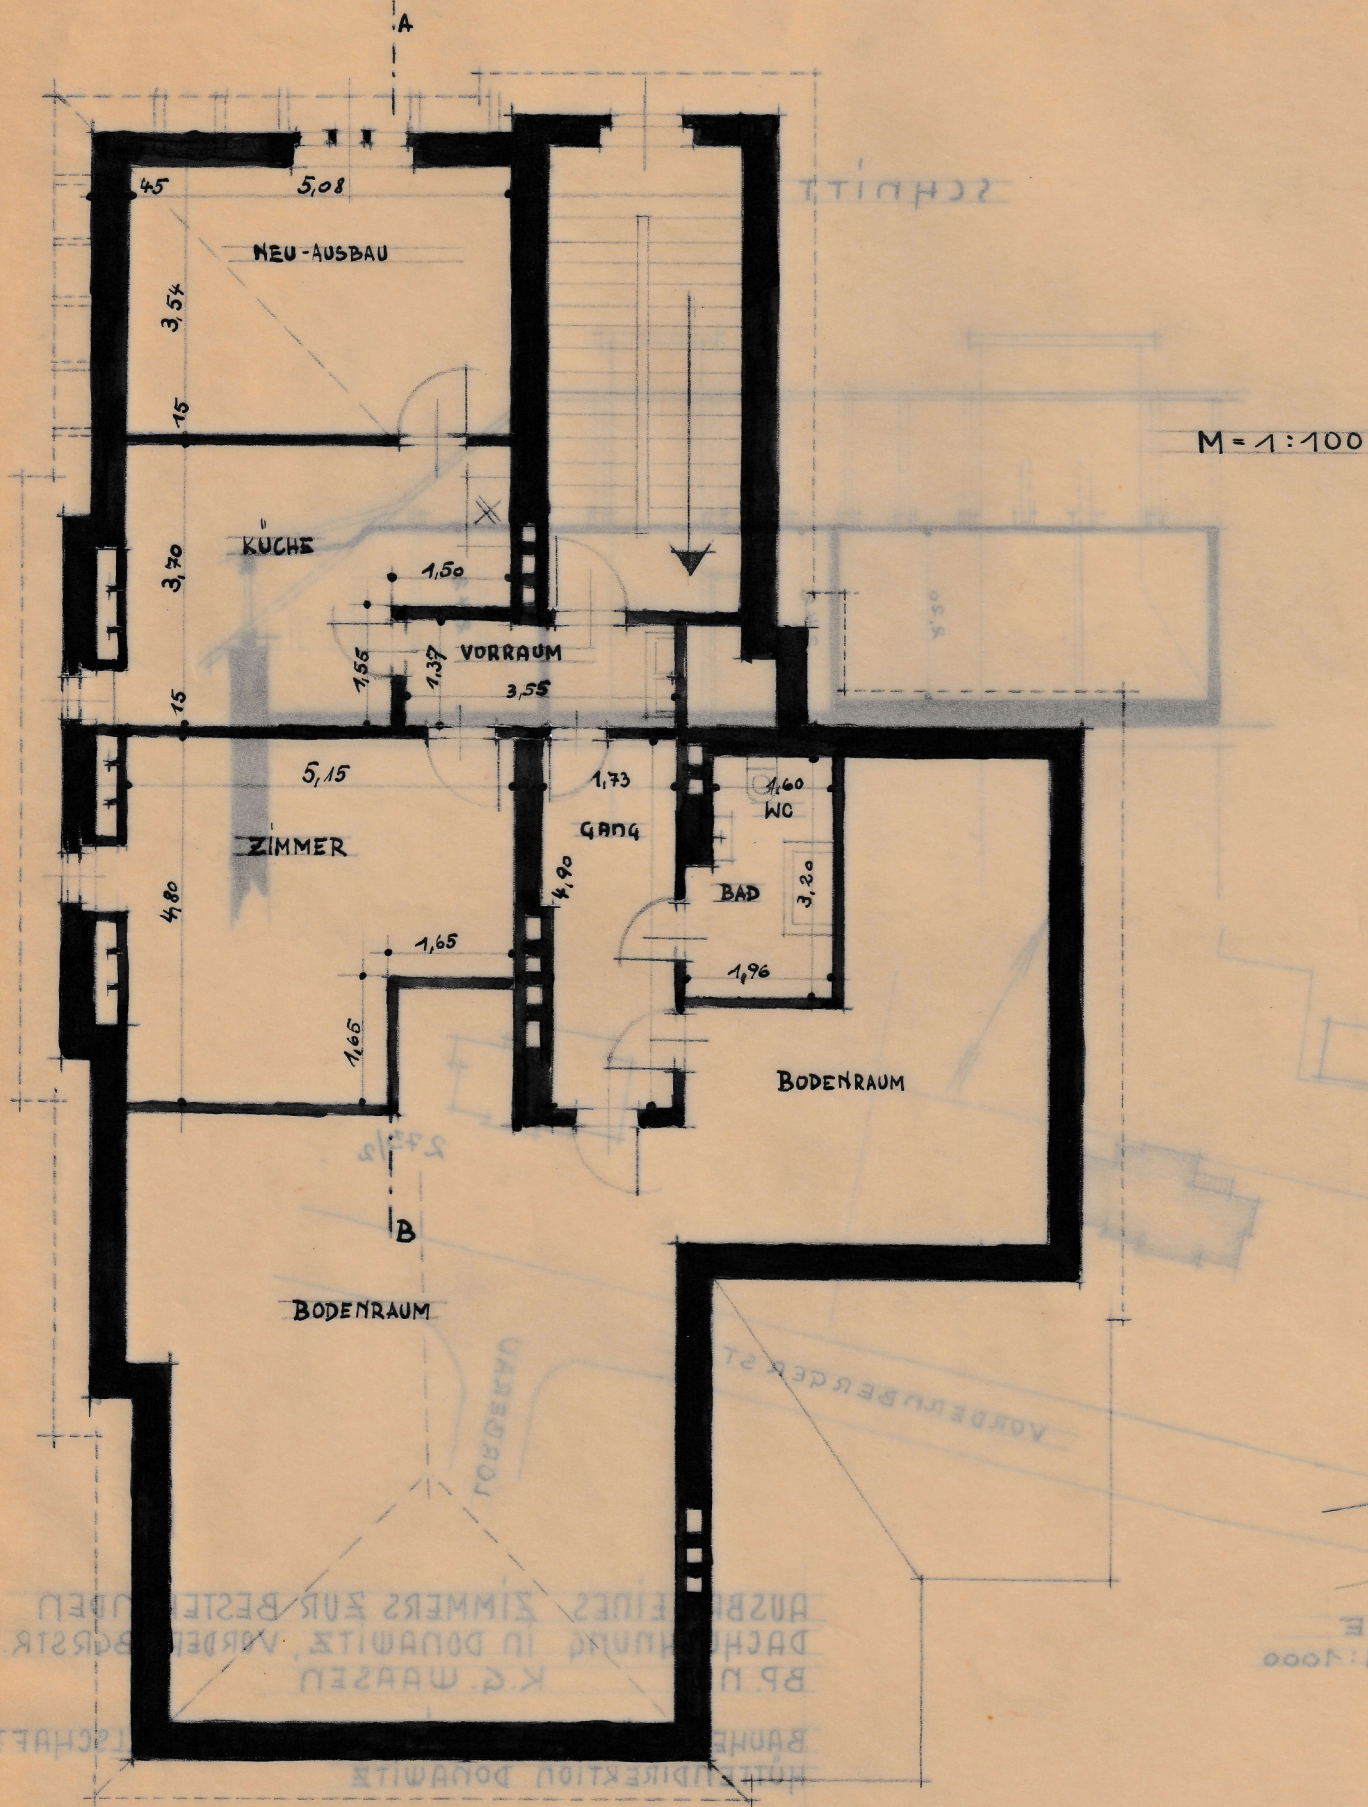


1
2
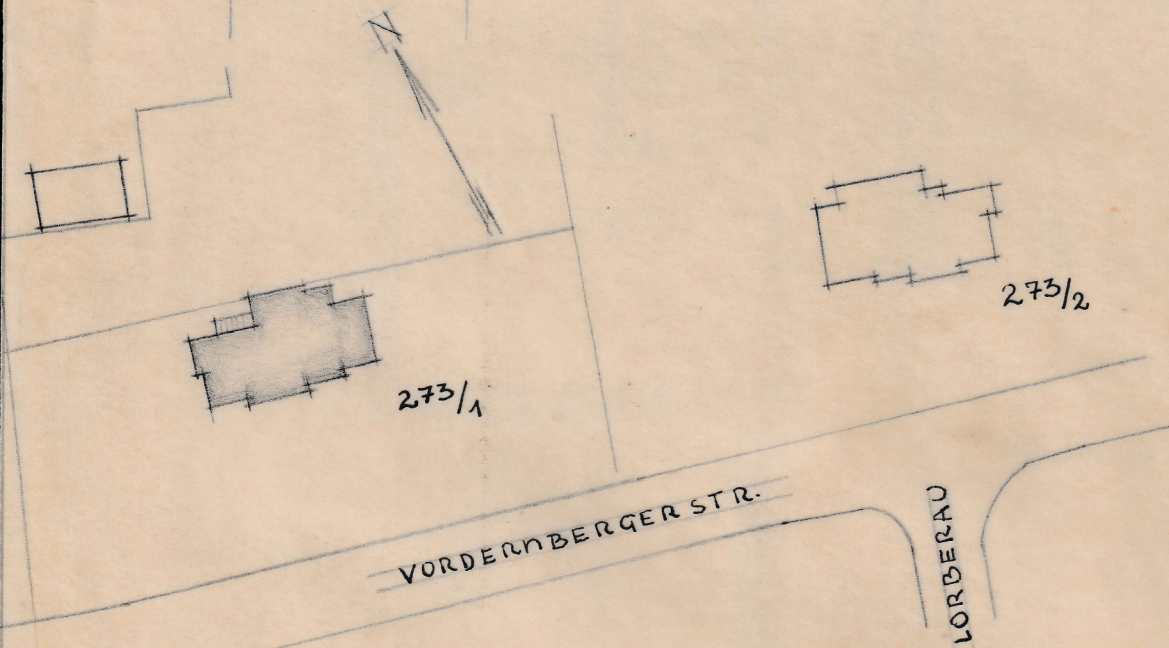

SCHNITT

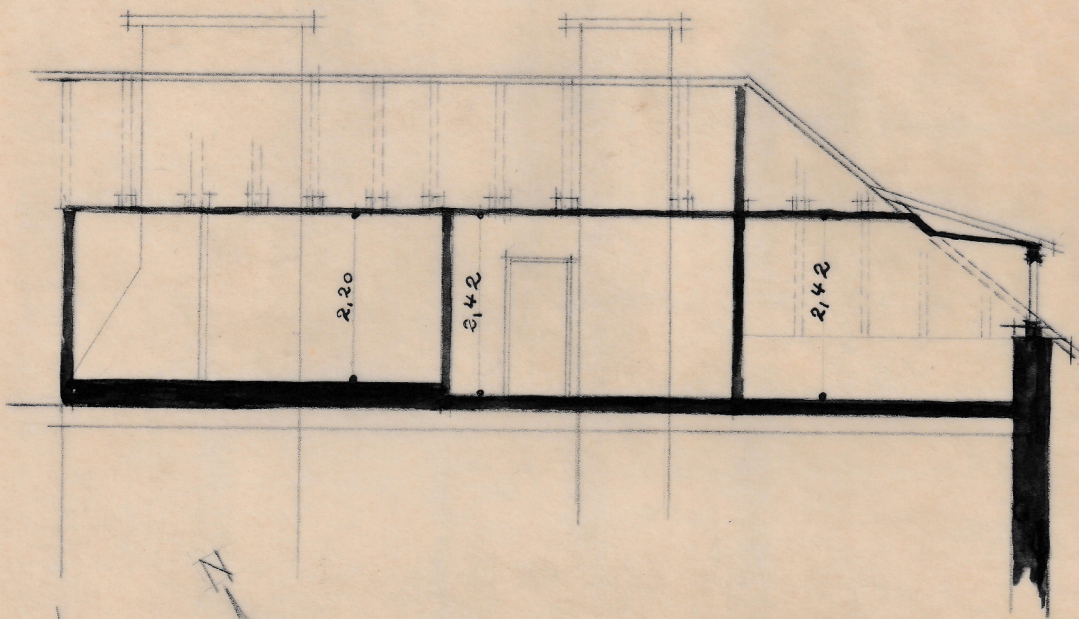

LAGE
M = 1:1000

AUSBAU EINES ZIMMERS ZUR BESTEHENDEN
DACHWOHNUNG IN DONAWITZ, VORDERNBGRSTR. 88
BP. NR. K.G. WAASEN

BAUHERR: ÖSTERR. ALPINE MONTANGESELLSCHAFT
HÜTTENDIREKTION DONAWITZ

1771