


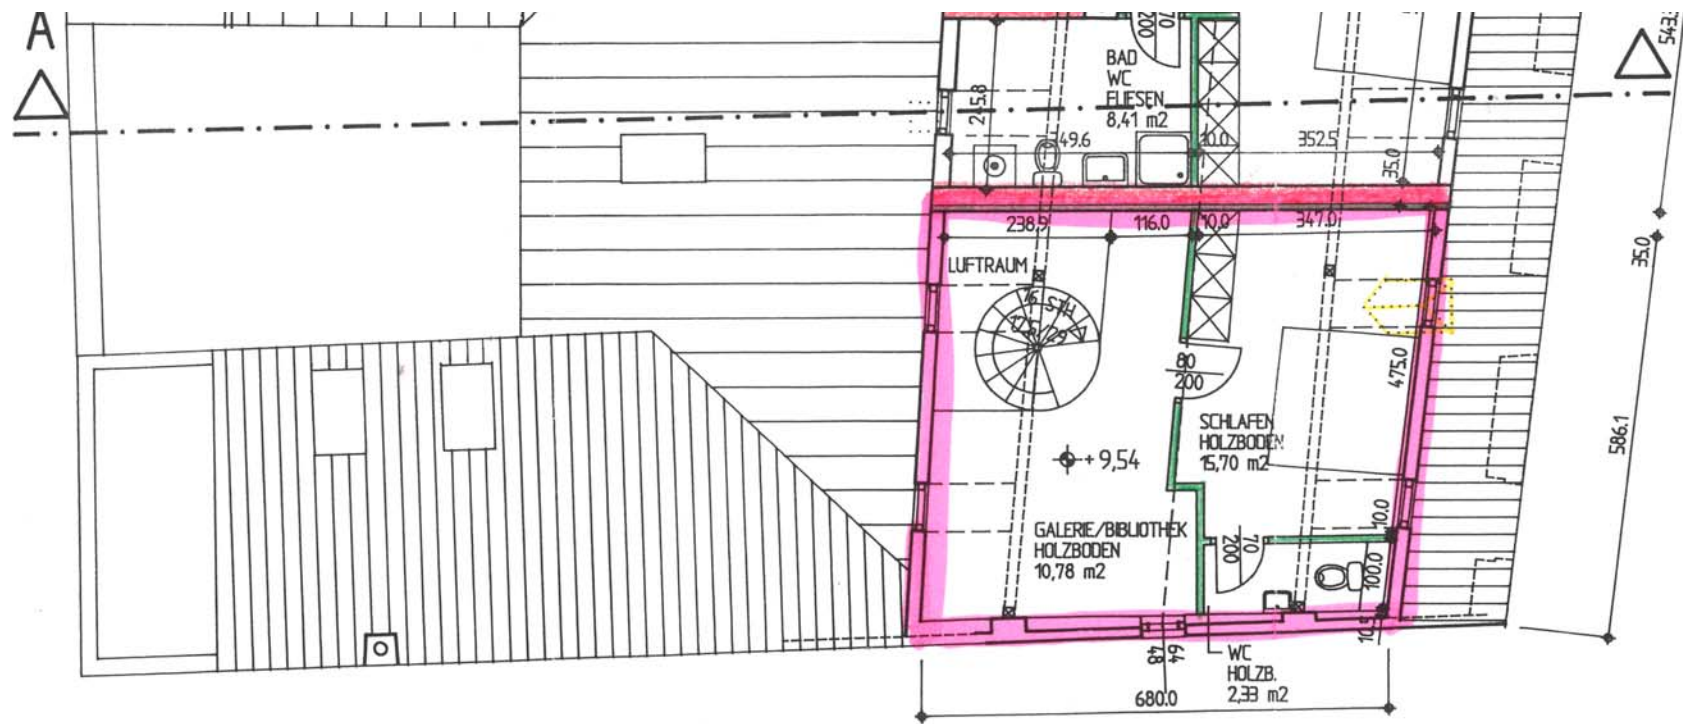

AU
B
UMBAU

GRUNDRISS

ZT. ARCH. D.
KAMMERMA

PLANNR.:

01/