



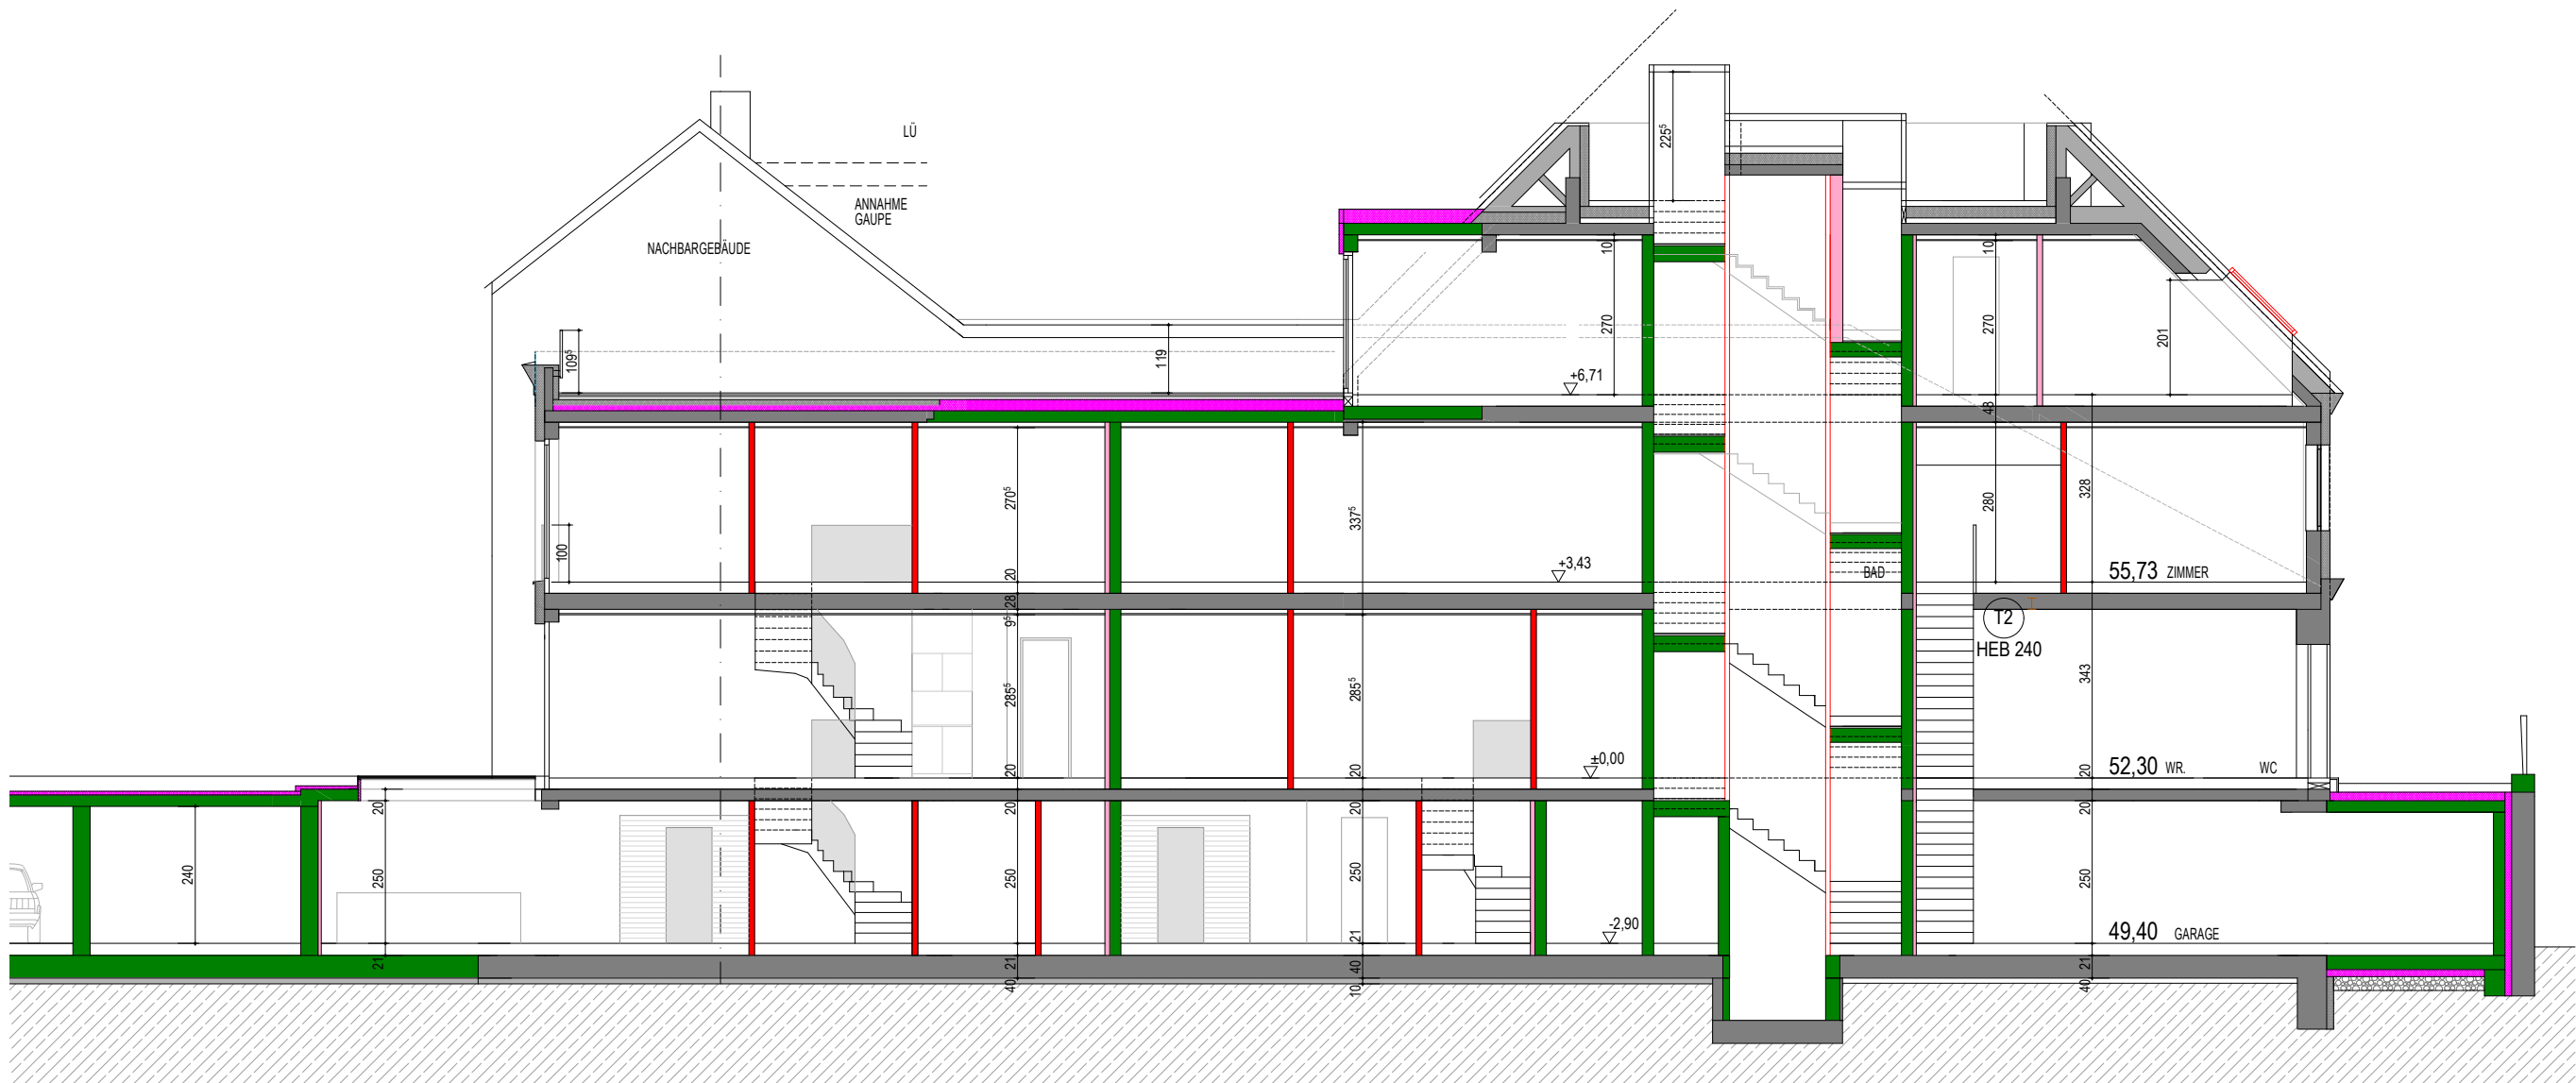


ENAUFSTELLUNG					
	Wohnfläche	Fläche UG	Terrasse	Garten	Dachterr.
	74,64	67,21	31,91	260	
	72,58		21,67	230	
	44,53	41,3	21,92	270	
	76,19	103,28	28,47	180	
	85,09		13,97	335	
	56,18		13,97	265	
	96,83				84,8
	84,11				63,48
	590,15	211,79	131,91	1540	148,28
	100%	35%	50%	20%	50%
	Fläche gewichtet				
	590,15	75,21	65,95	308	74,14
zusätzlich 12 Tiefgaragenplätze					

SCHNITT
M = 1:125
FLÄCHENAUFSTELLUNG

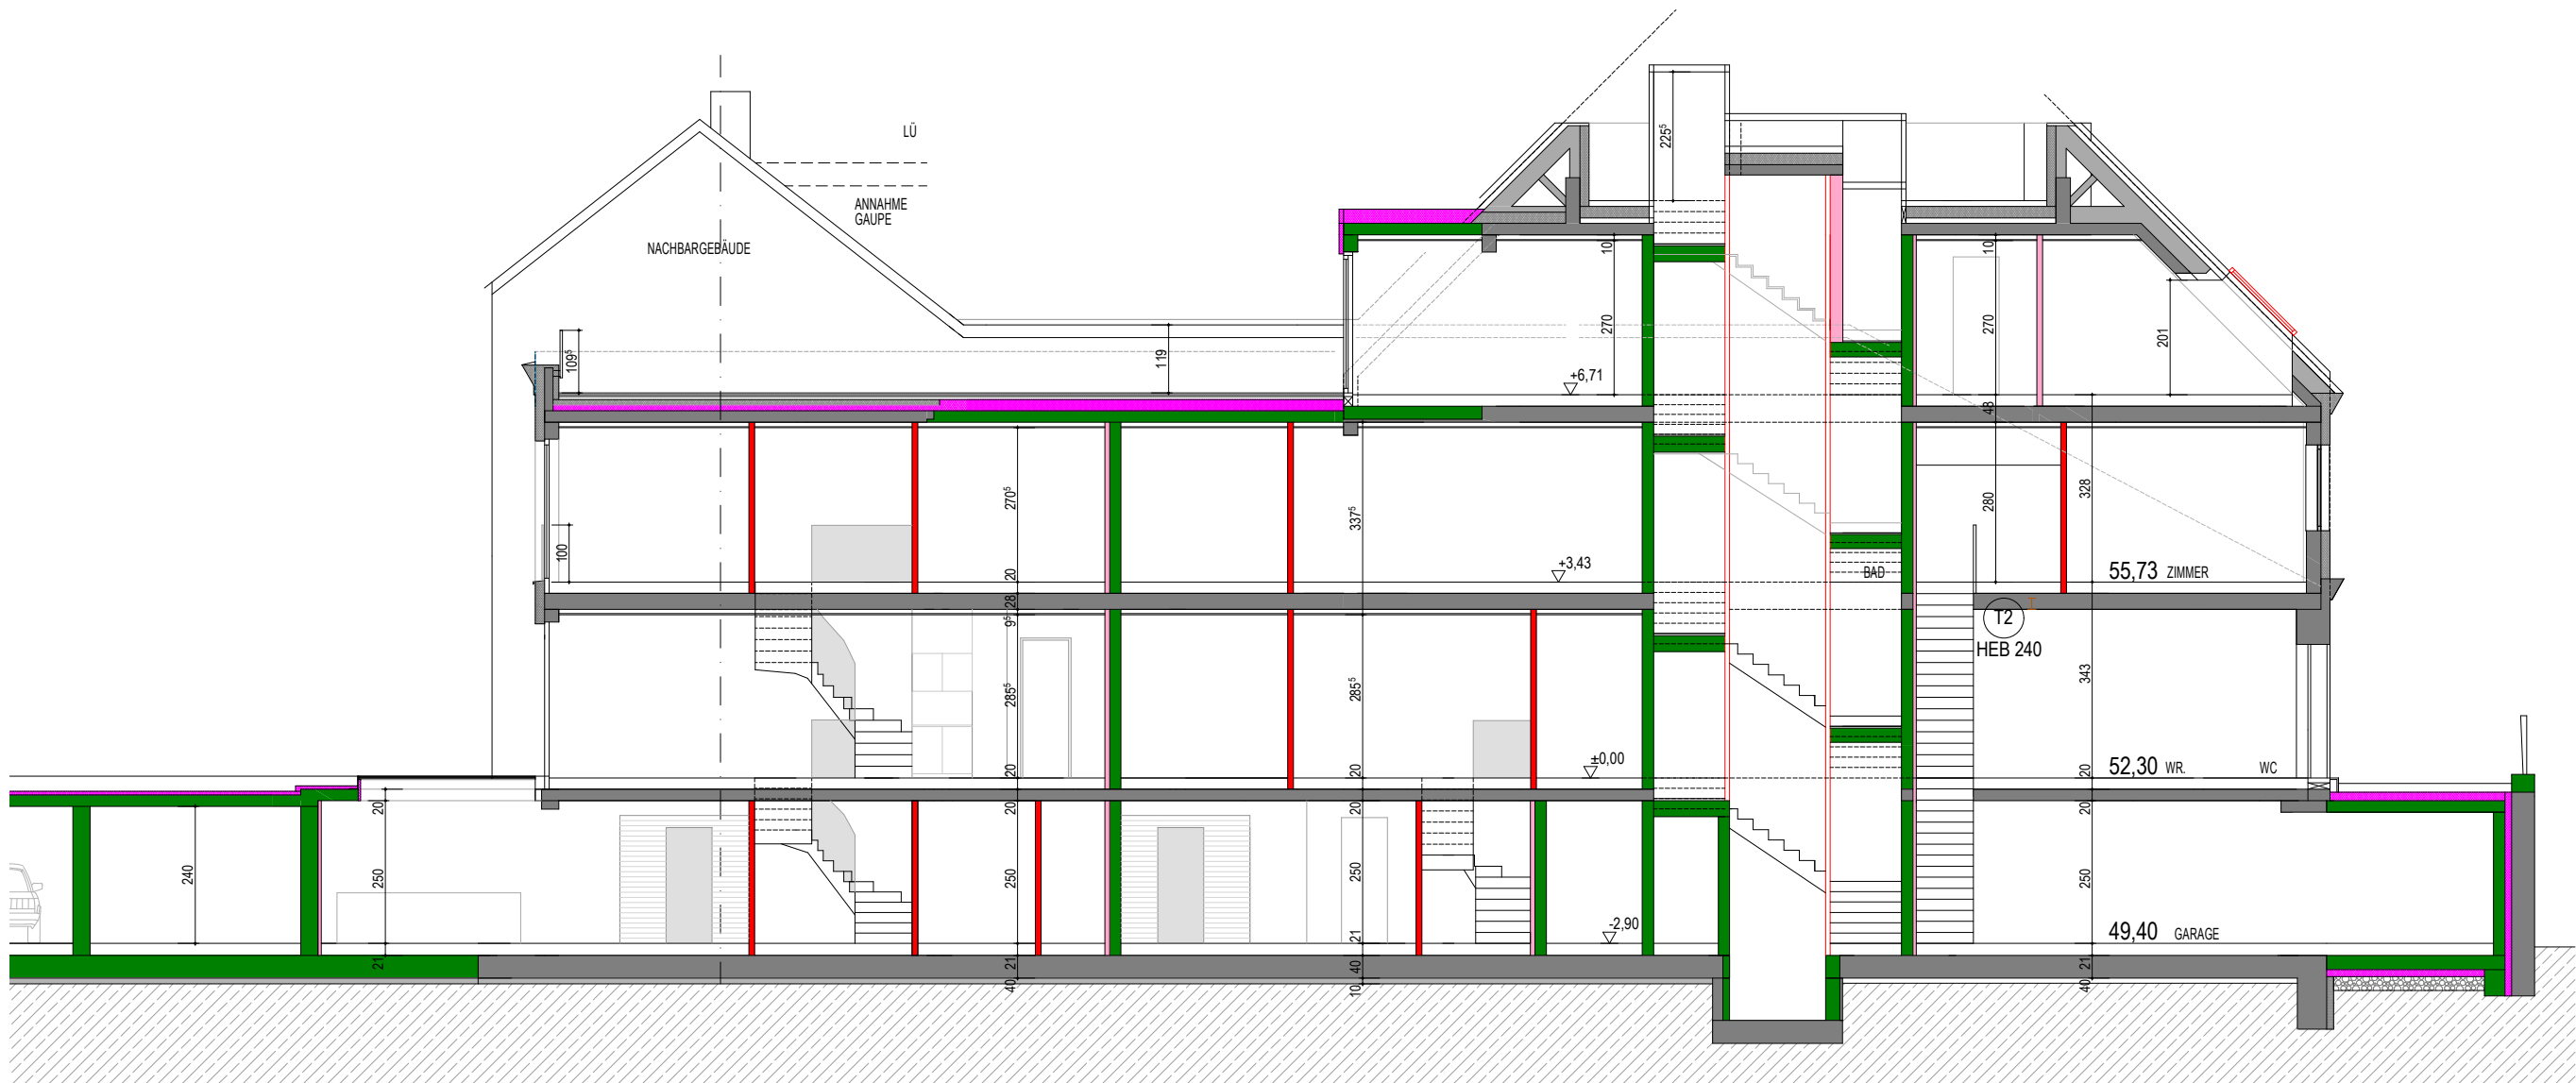


ENAUFSTELLUNG					
	Wohnfläche	Fläche UG	Terrasse	Garten	Dachterr.
	74,64	67,21	31,91	260	
	72,58		21,67	230	
	44,53	41,3	21,92	270	
	76,19	103,28	28,47	180	
	85,09		13,97	335	
	56,18		13,97	265	
	96,83				84,8
	84,11				63,48
	590,15	211,79	131,91	1540	148,28
	100%	35%	50%	20%	50%
	Fläche gewichtet				
	590,15	75,21	65,95	308	74,14
zusätzlich 12 Tiefgaragenplätze					

SCHNITT
M = 1:125
FLÄCHENAUFSTELLUNG

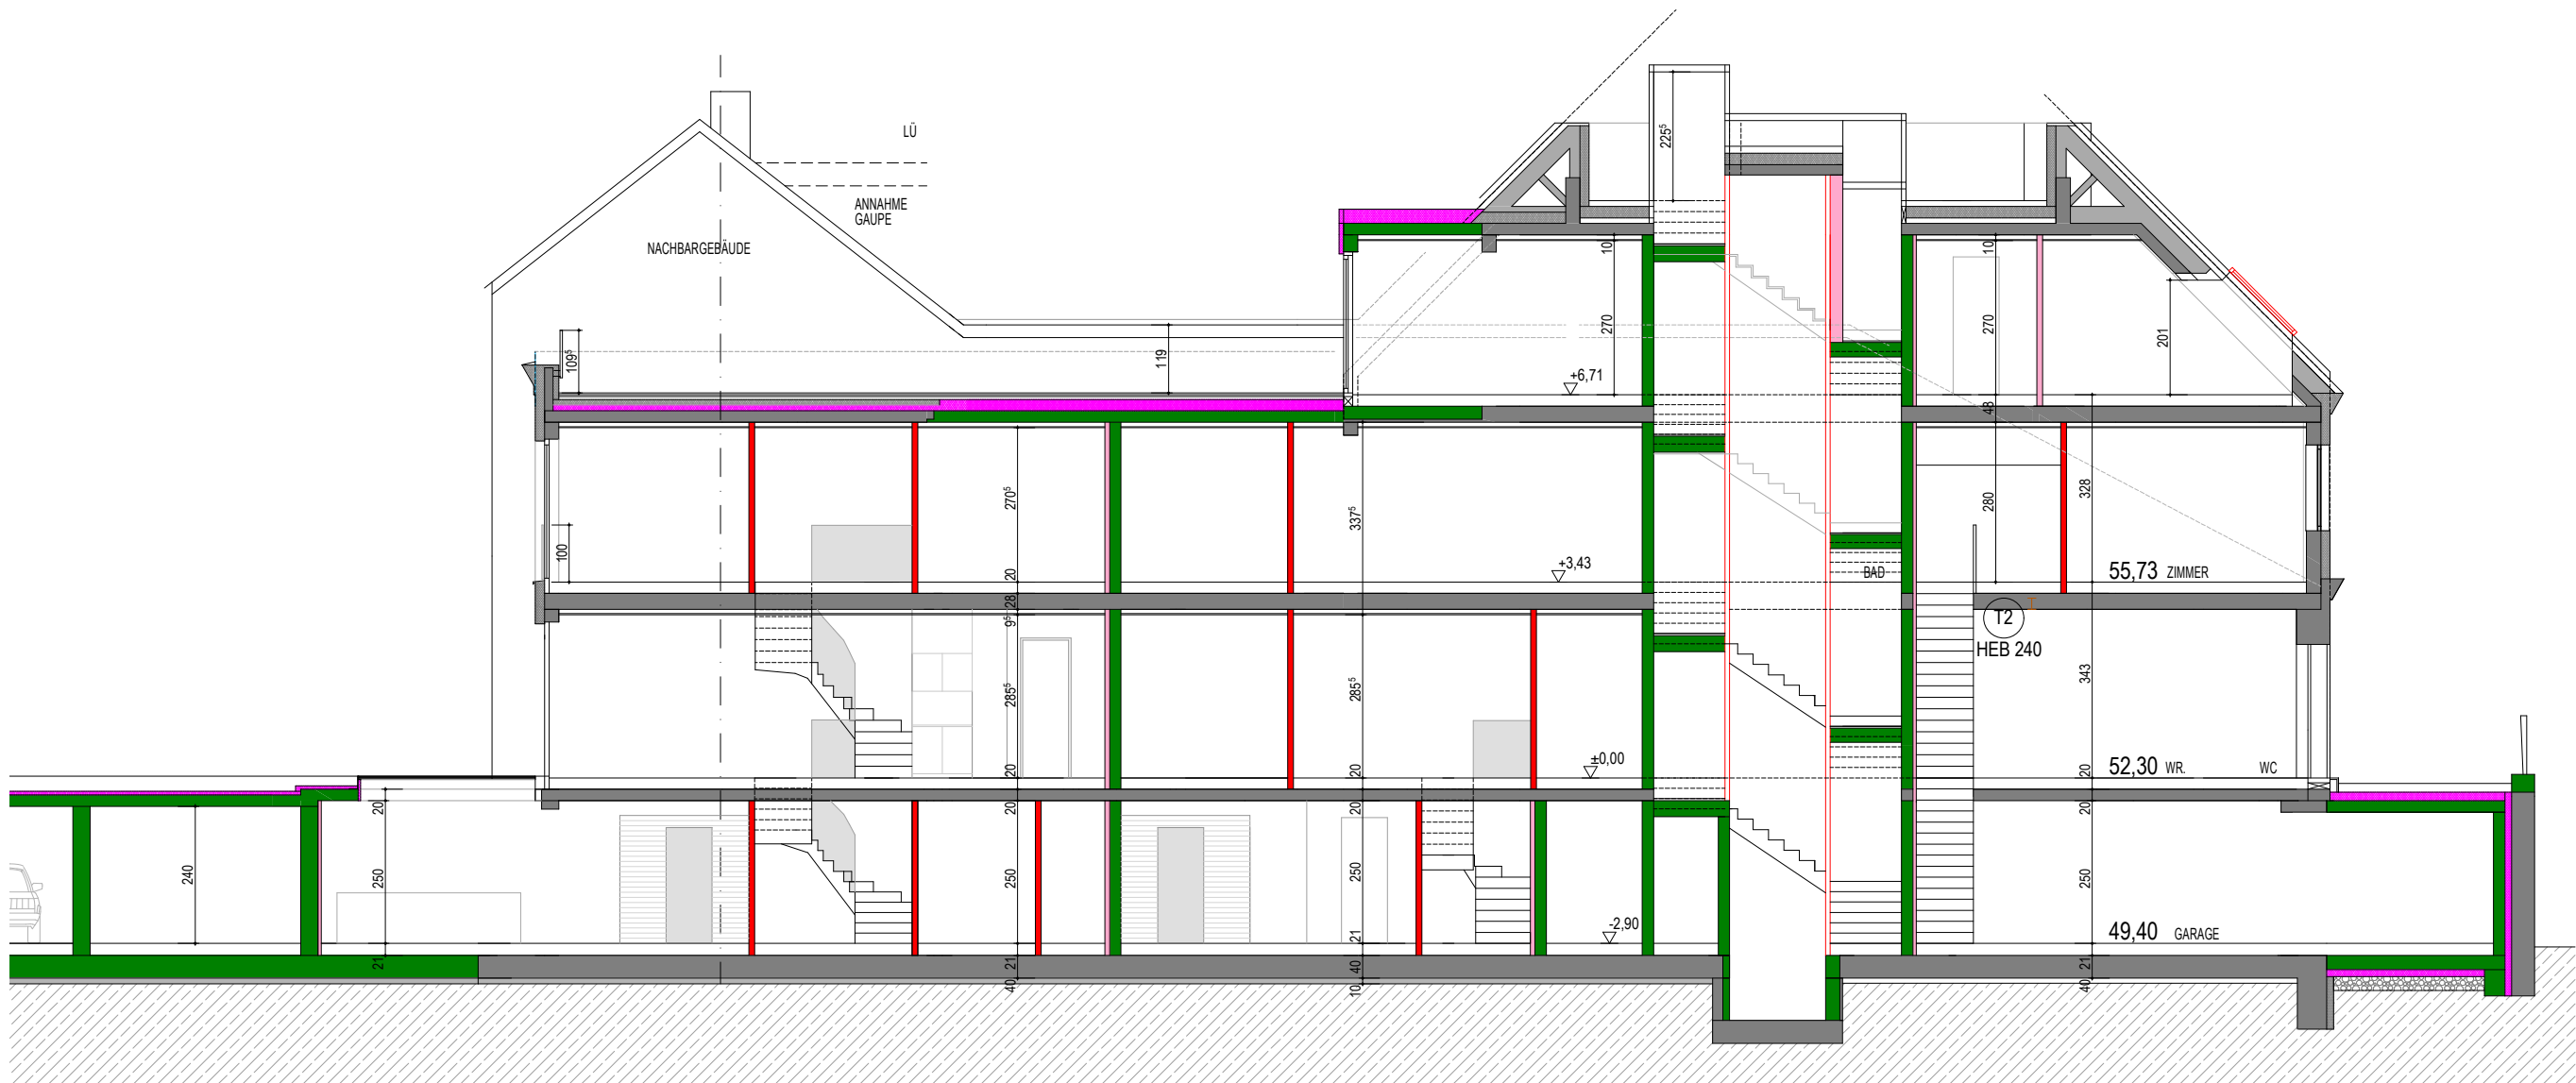


ENAUFSTELLUNG					
	Wohnfläche	Fläche UG	Terrasse	Garten	Dachterr.
	74,64	67,21	31,91	260	
	72,58		21,67	230	
	44,53	41,3	21,92	270	
	76,19	103,28	28,47	180	
	85,09		13,97	335	
	56,18		13,97	265	
	96,83				84,8
	84,11				63,48
	590,15	211,79	131,91	1540	148,28
	100%	35%	50%	20%	50%
	Fläche gewichtet				
	590,15	75,21	65,95	308	74,14
zusätzlich 12 Tiefgaragenplätze					

SCHNITT
M = 1:125
FLÄCHENAUFSTELLUNG

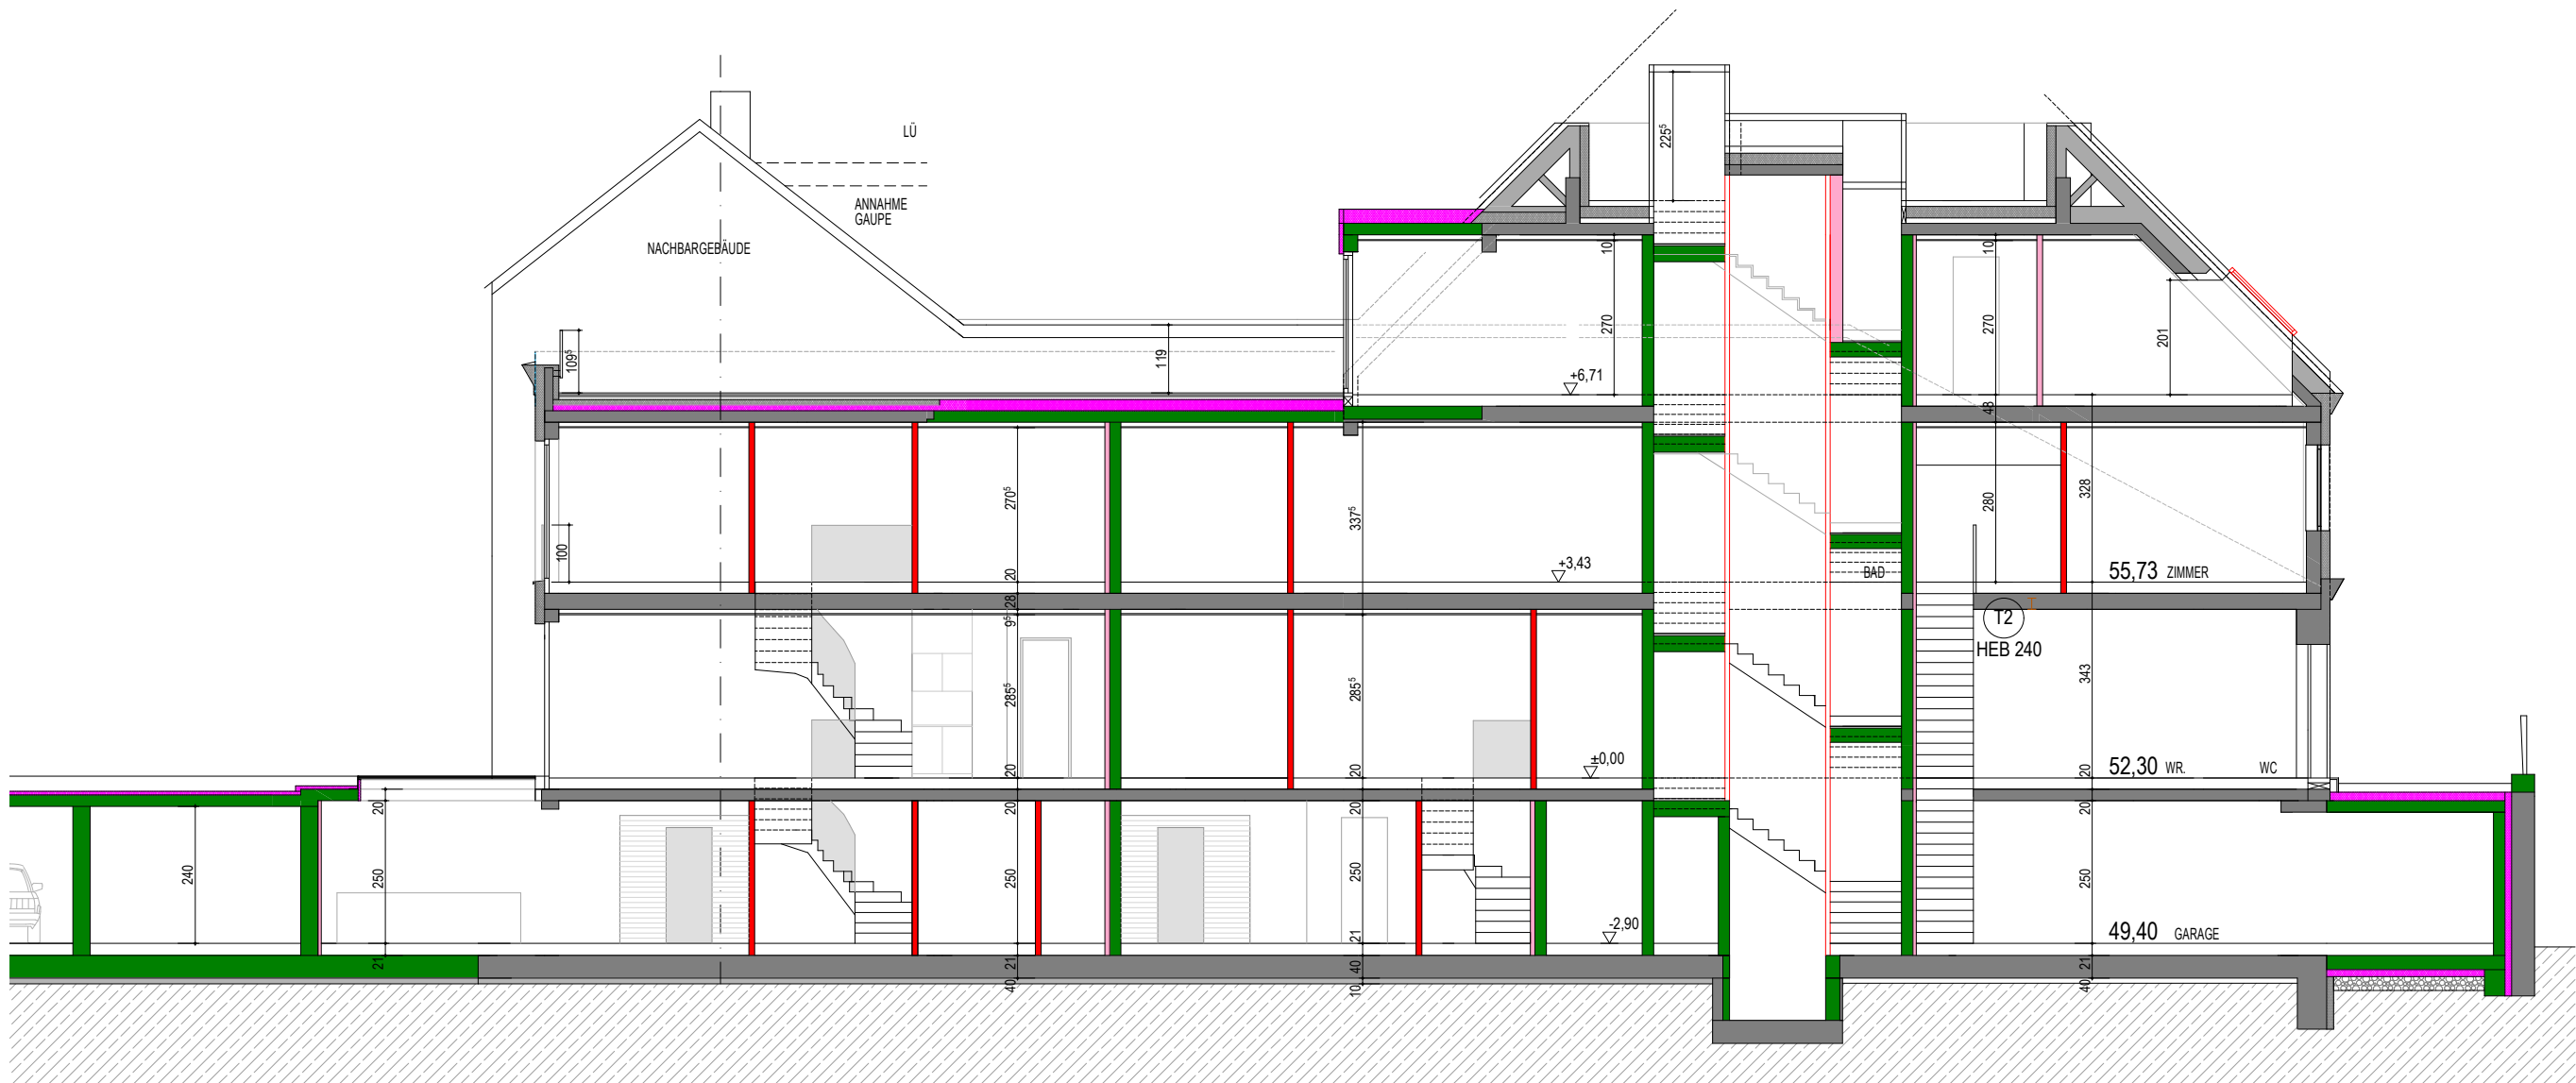

ENAUFSTELLUNG					
	Wohnfläche	Fläche UG	Terrasse	Garten	Dachterr.
	74,64	67,21	31,91	260	
	72,58		21,67	230	
	44,53	41,3	21,92	270	
	76,19	103,28	28,47	180	
	85,09		13,97	335	
	56,18		13,97	265	
	96,83				84,8
	84,11				63,48
	590,15	211,79	131,91	1540	148,28
	100%	35%	50%	20%	50%
	Fläche gewichtet				
	590,15	75,21	65,95	308	74,14
zusätzlich 12 Tiefgaragenplätze					

SCHNITT
M = 1:125
FLÄCHENAUFSTELLUNG

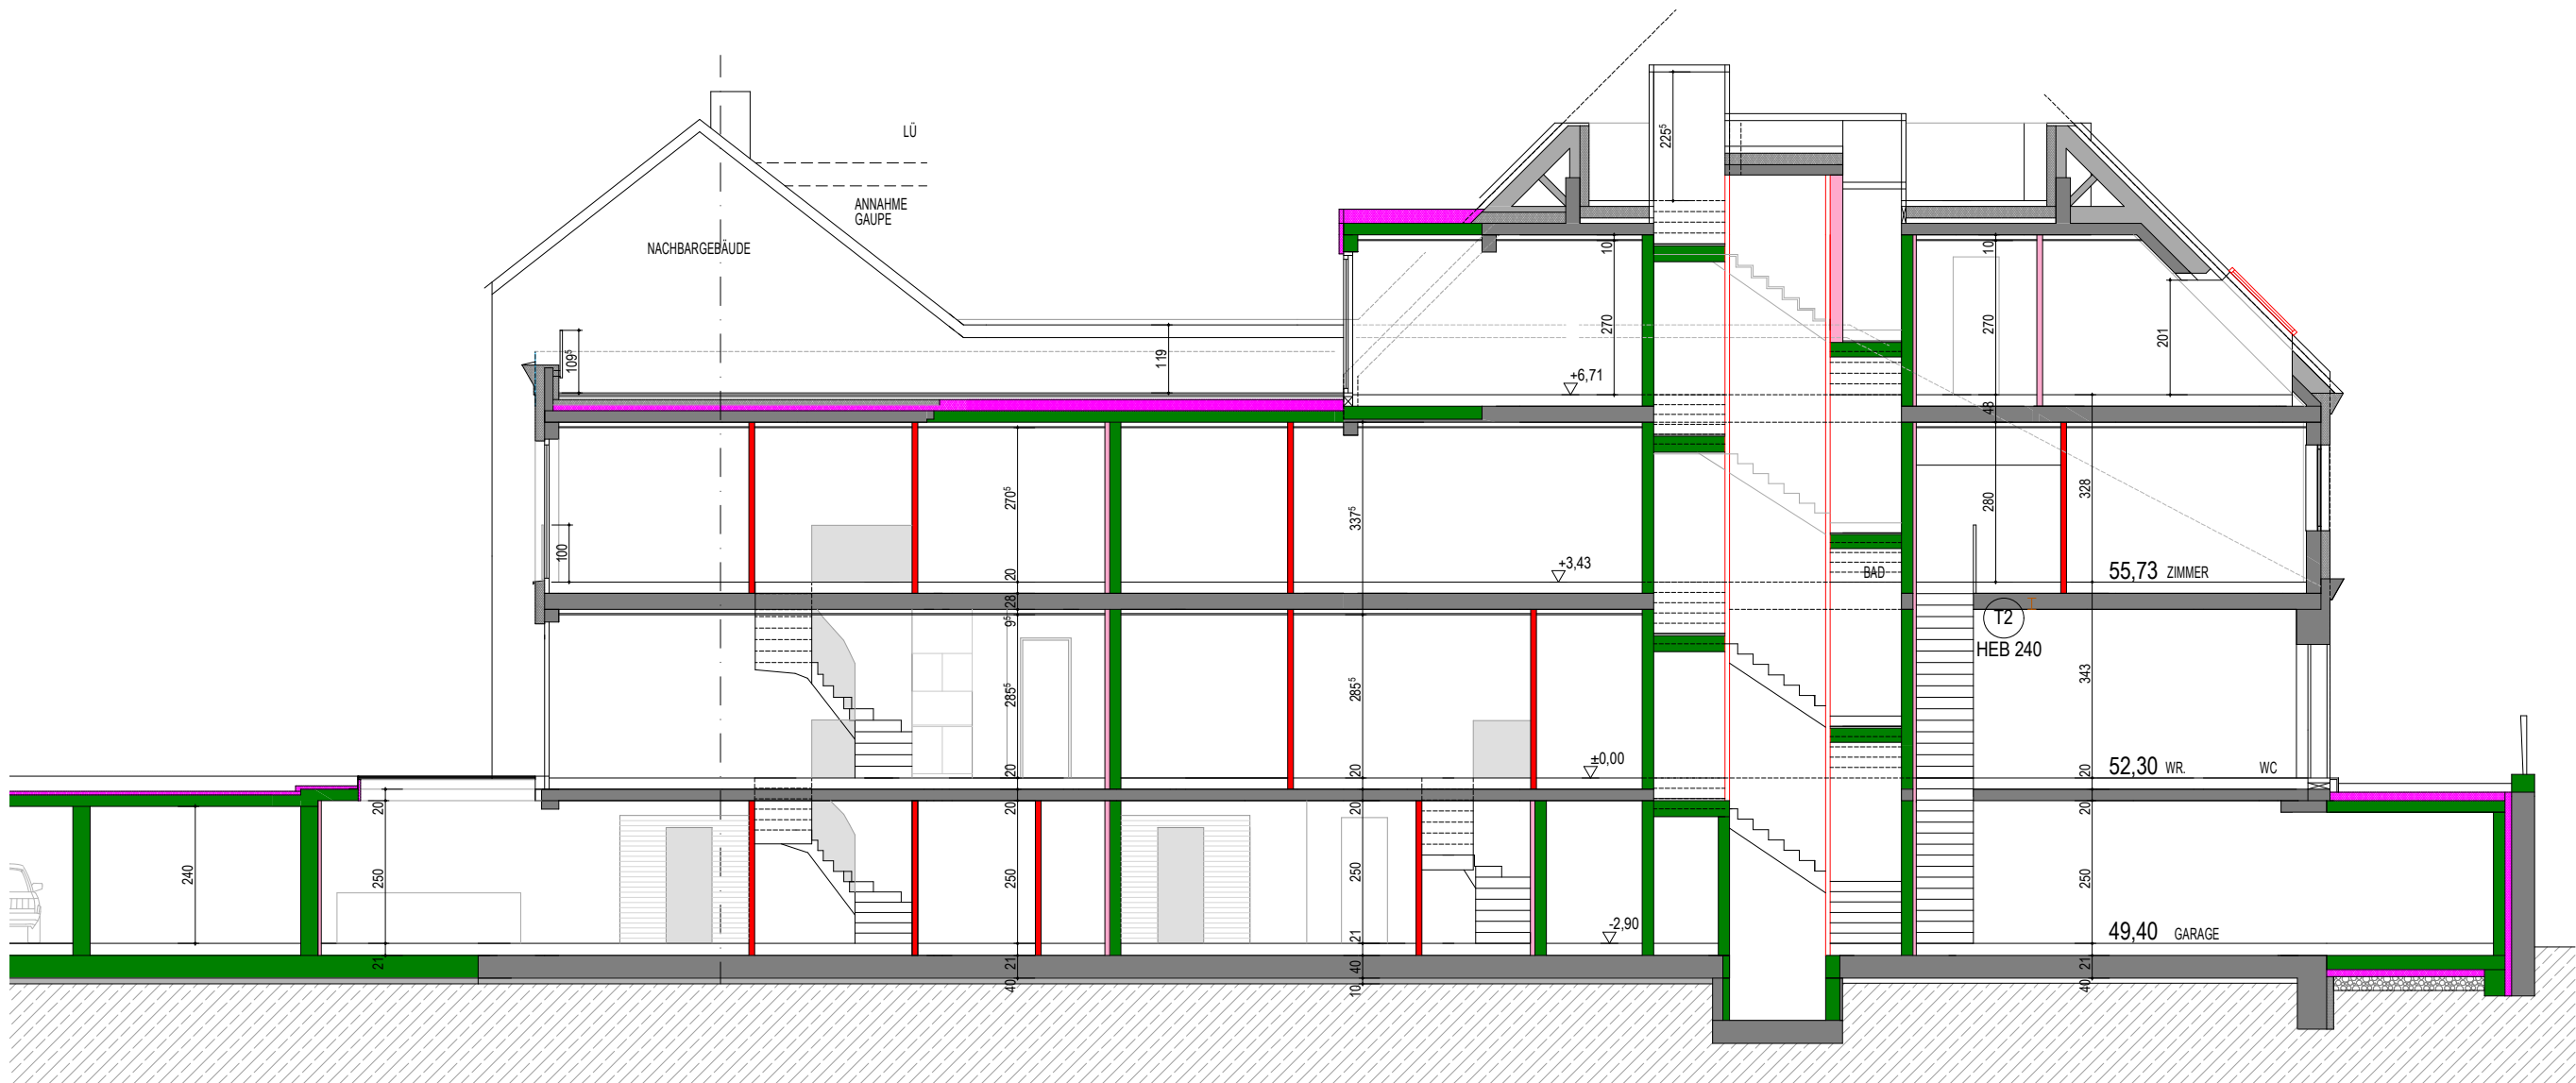

ENAUFSTELLUNG					
	Wohnfläche	Fläche UG	Terrasse	Garten	Dachterr.
	74,64	67,21	31,91	260	
	72,58		21,67	230	
	44,53	41,3	21,92	270	
	76,19	103,28	28,47	180	
	85,09		13,97	335	
	56,18		13,97	265	
	96,83				84,8
	84,11				63,48
	590,15	211,79	131,91	1540	148,28
	100%	35%	50%	20%	50%
	Fläche gewichtet				
	590,15	75,21	65,95	308	74,14
zusätzlich 12 Tiefgaragenplätze					

SCHNITT
M = 1:125

FLÄCHENAUFSTELLUNG