



Keller.

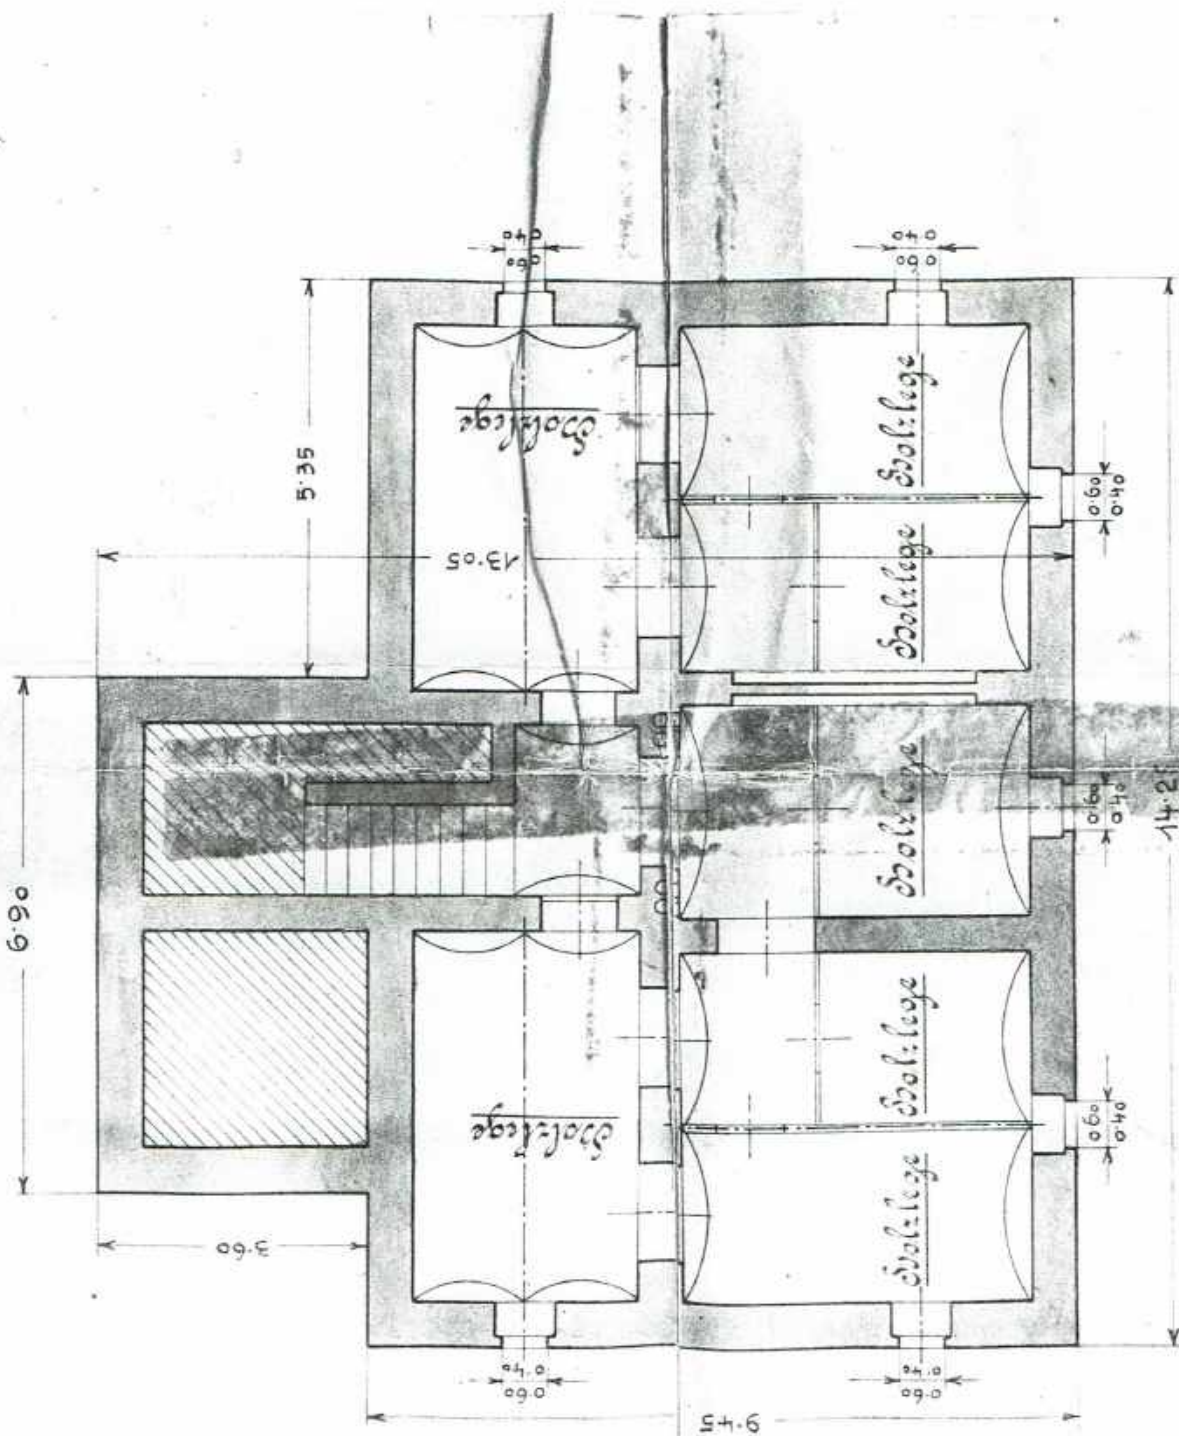

ruh

Erdgeschoss und 1
Obergeschoss ident

Parterre u. Erster Stock.

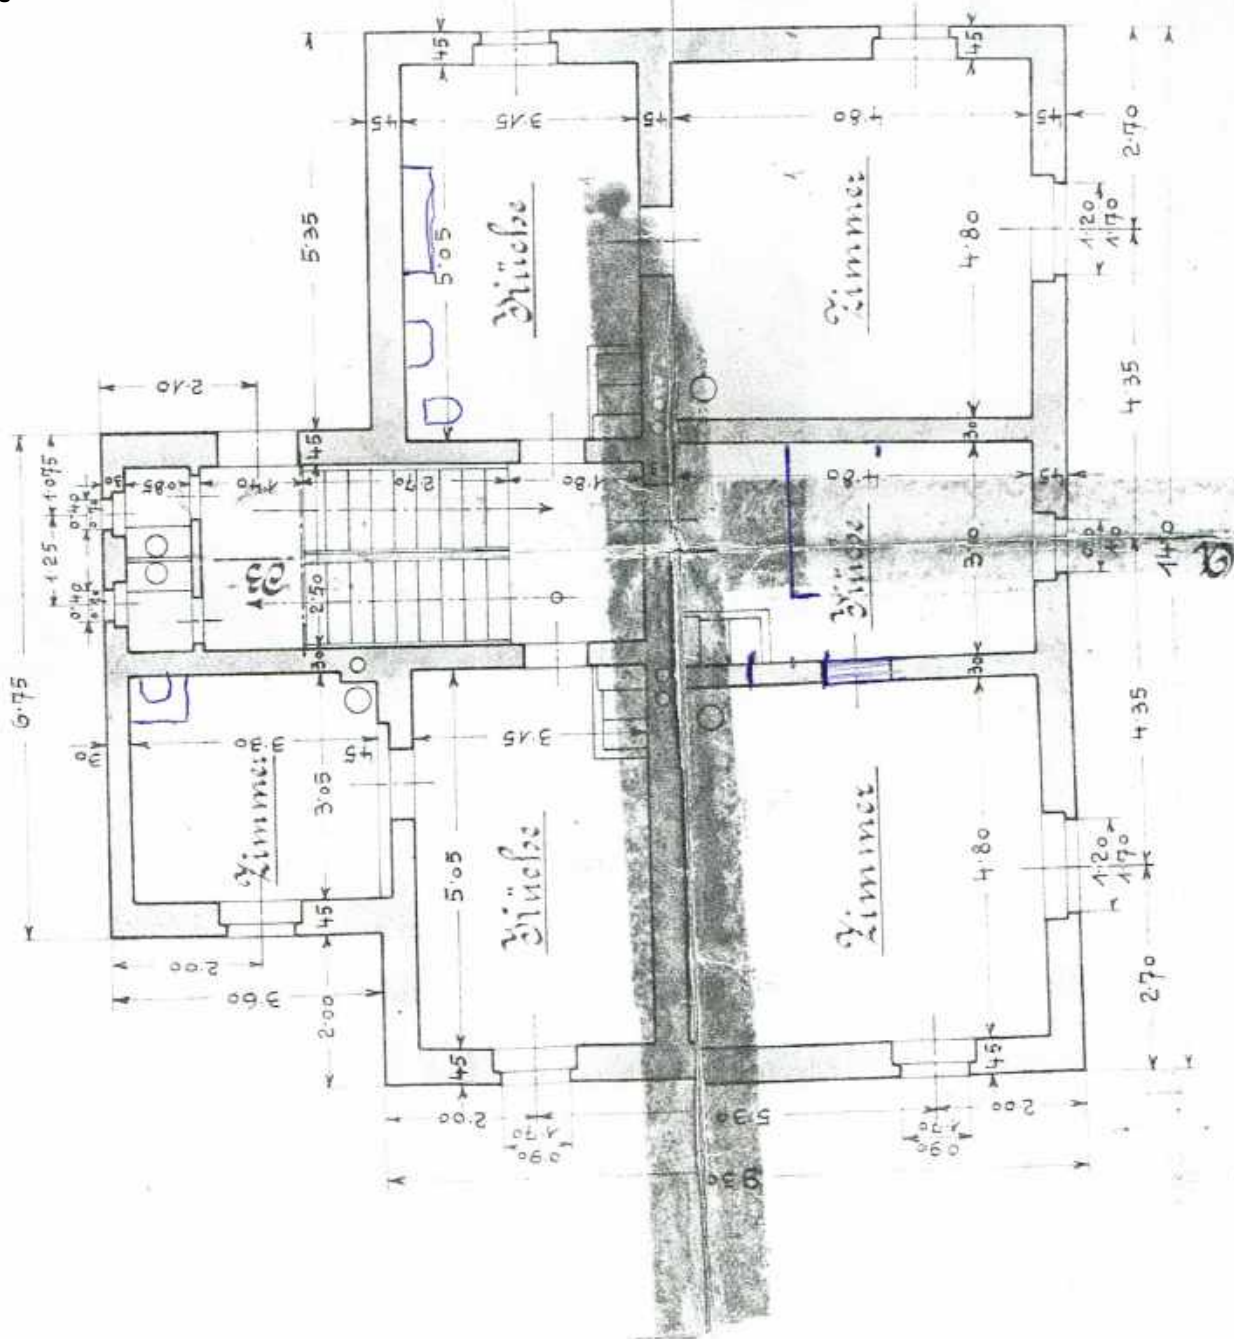


1:400.



Stabmännchen

Stab

Schnitt a-a.

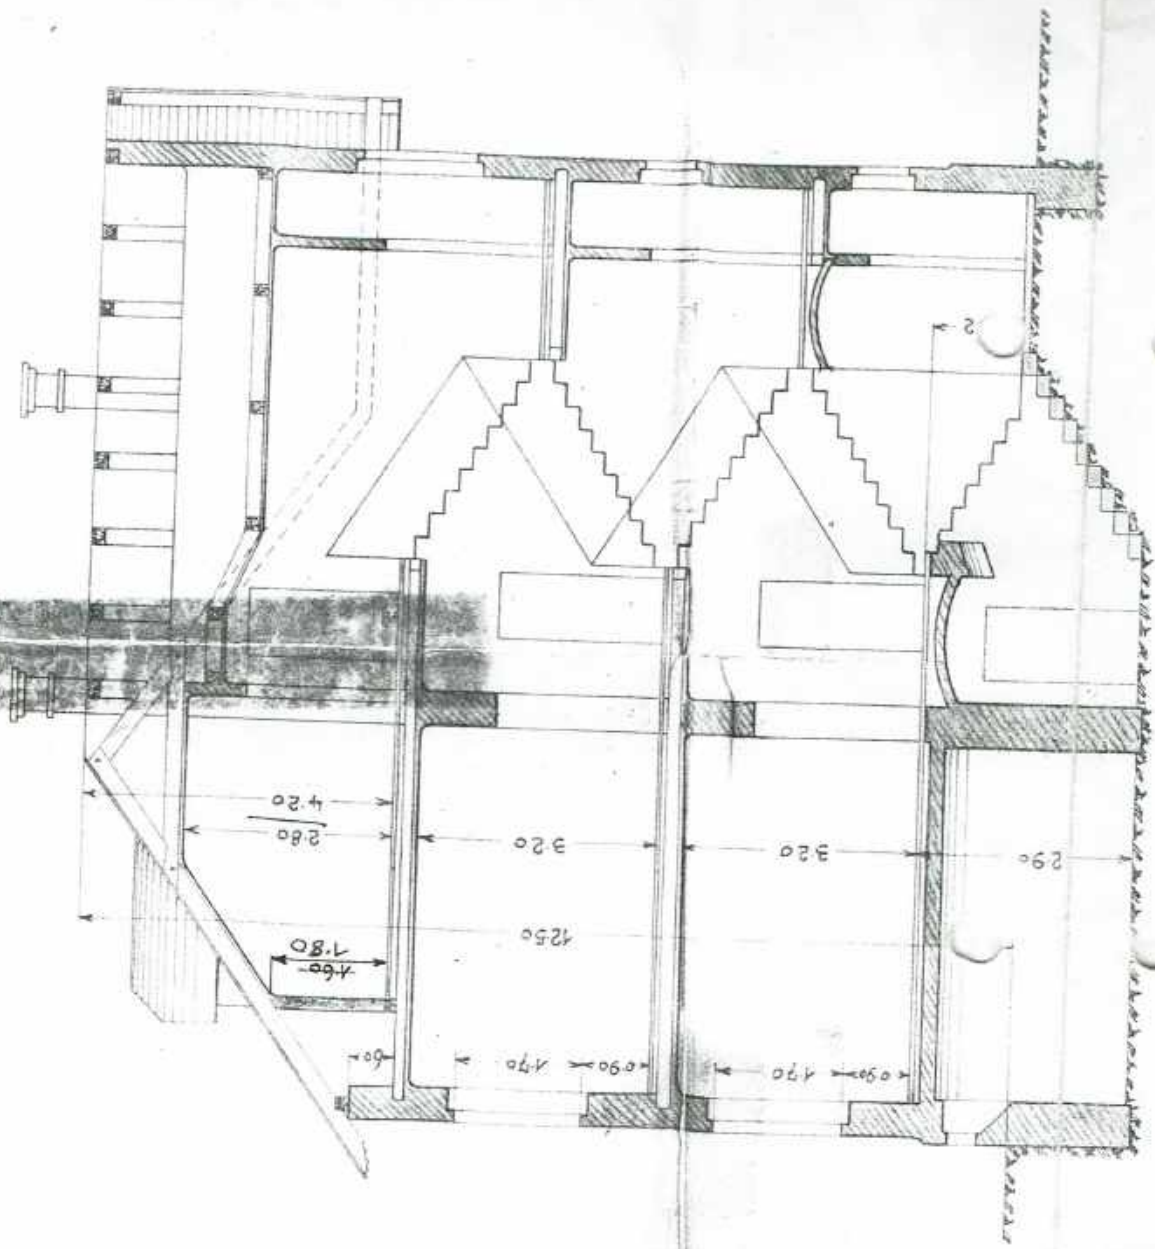

Grundrissplan Haus (Weyengasse 24a)

$$\text{WNF} = 37 \text{ m}^2$$

